
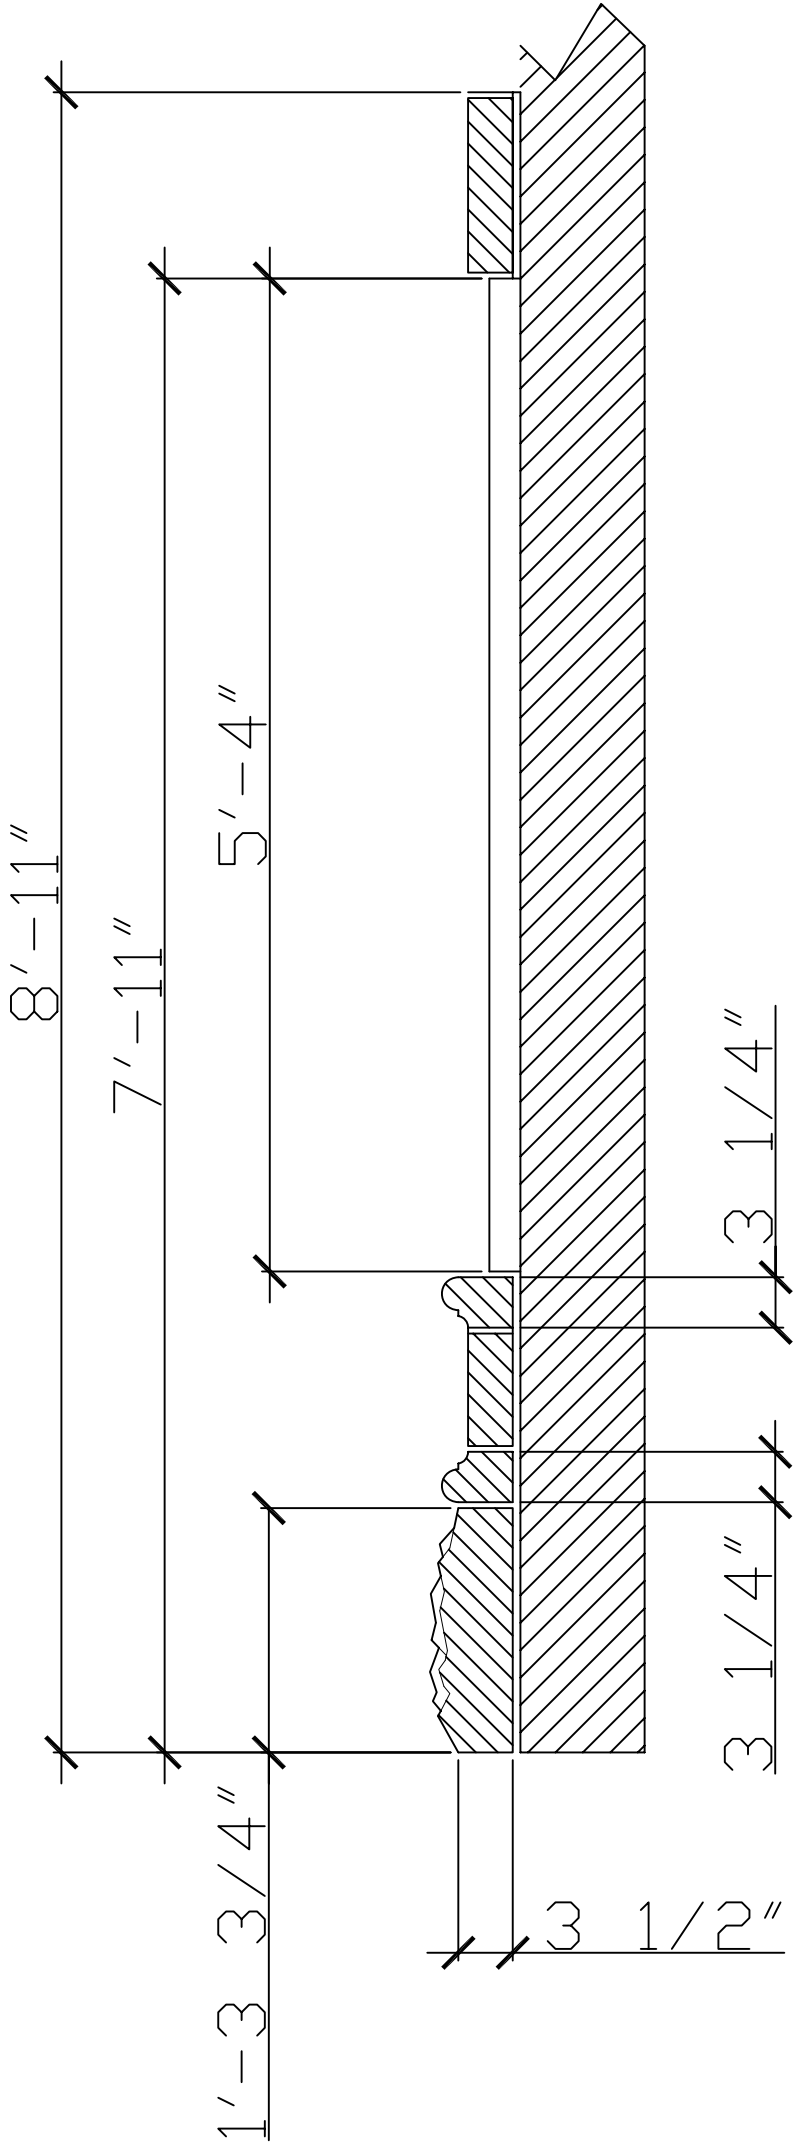


SECTION

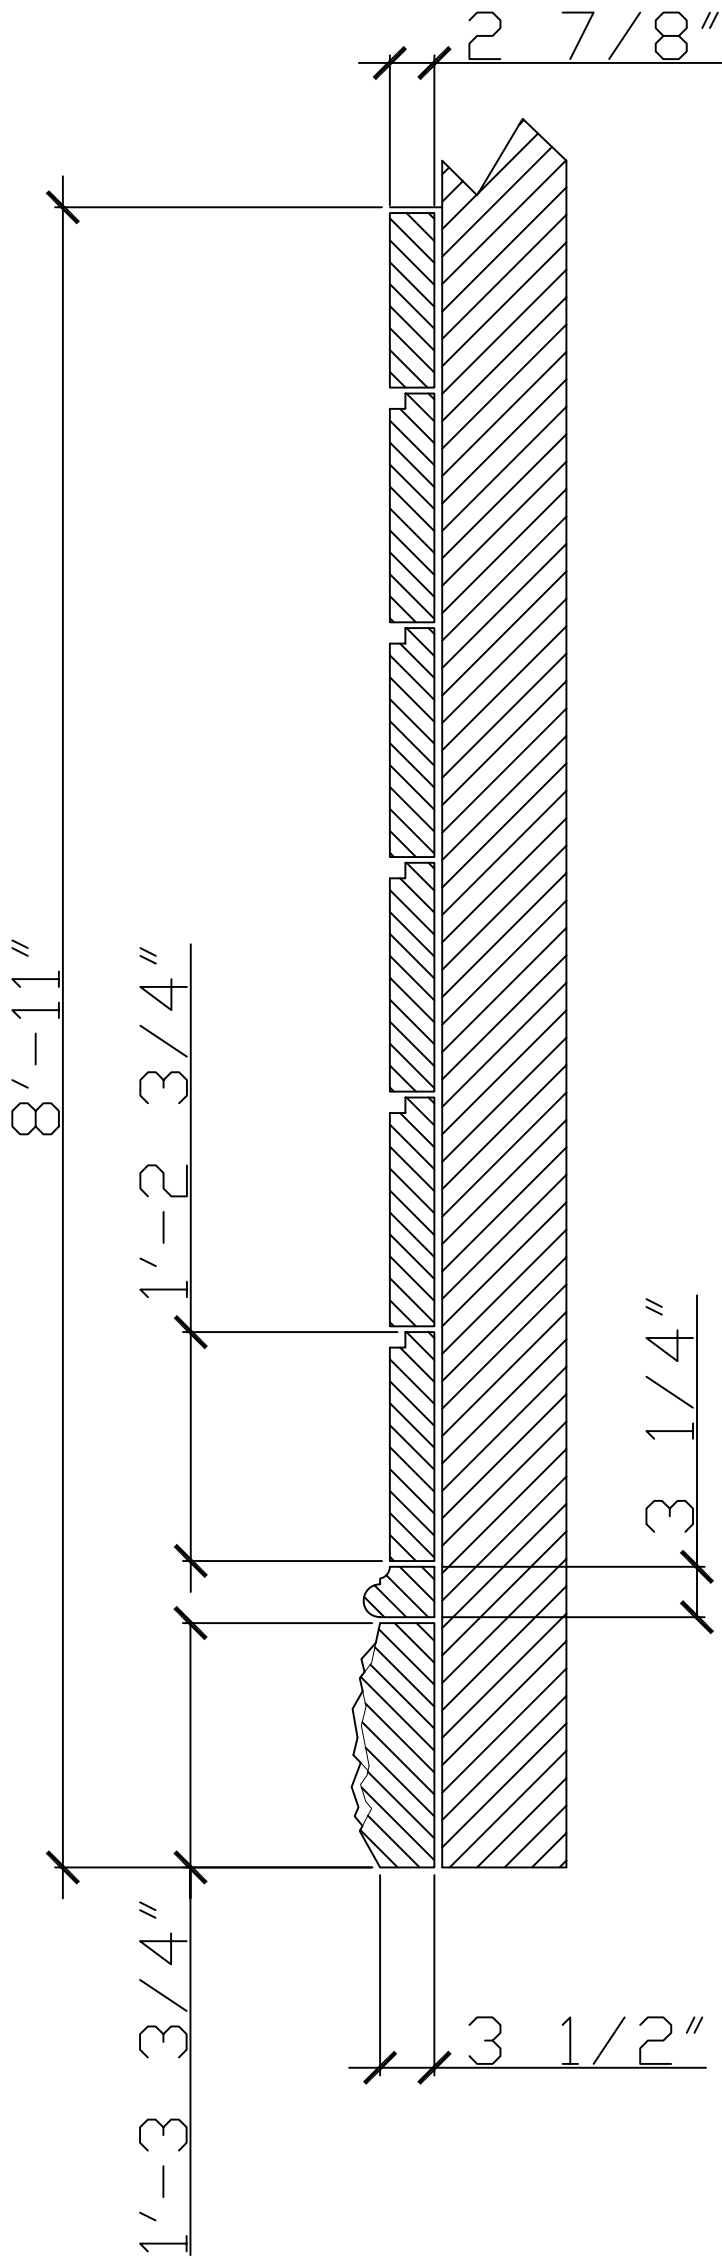

66S

SHEET No.

DATE 06-27-02

SCALE 1/4"=1'-0"

PROJECT No.

DRAWN BY G. KODOL

Proposed elevation remodelisation
2908 EMMONS AVE

DATE
20 11 01

REVISIONS



1117 38th Street Brooklyn, NY 11218
tel 718-851-4027 fax 718 633-04-38