




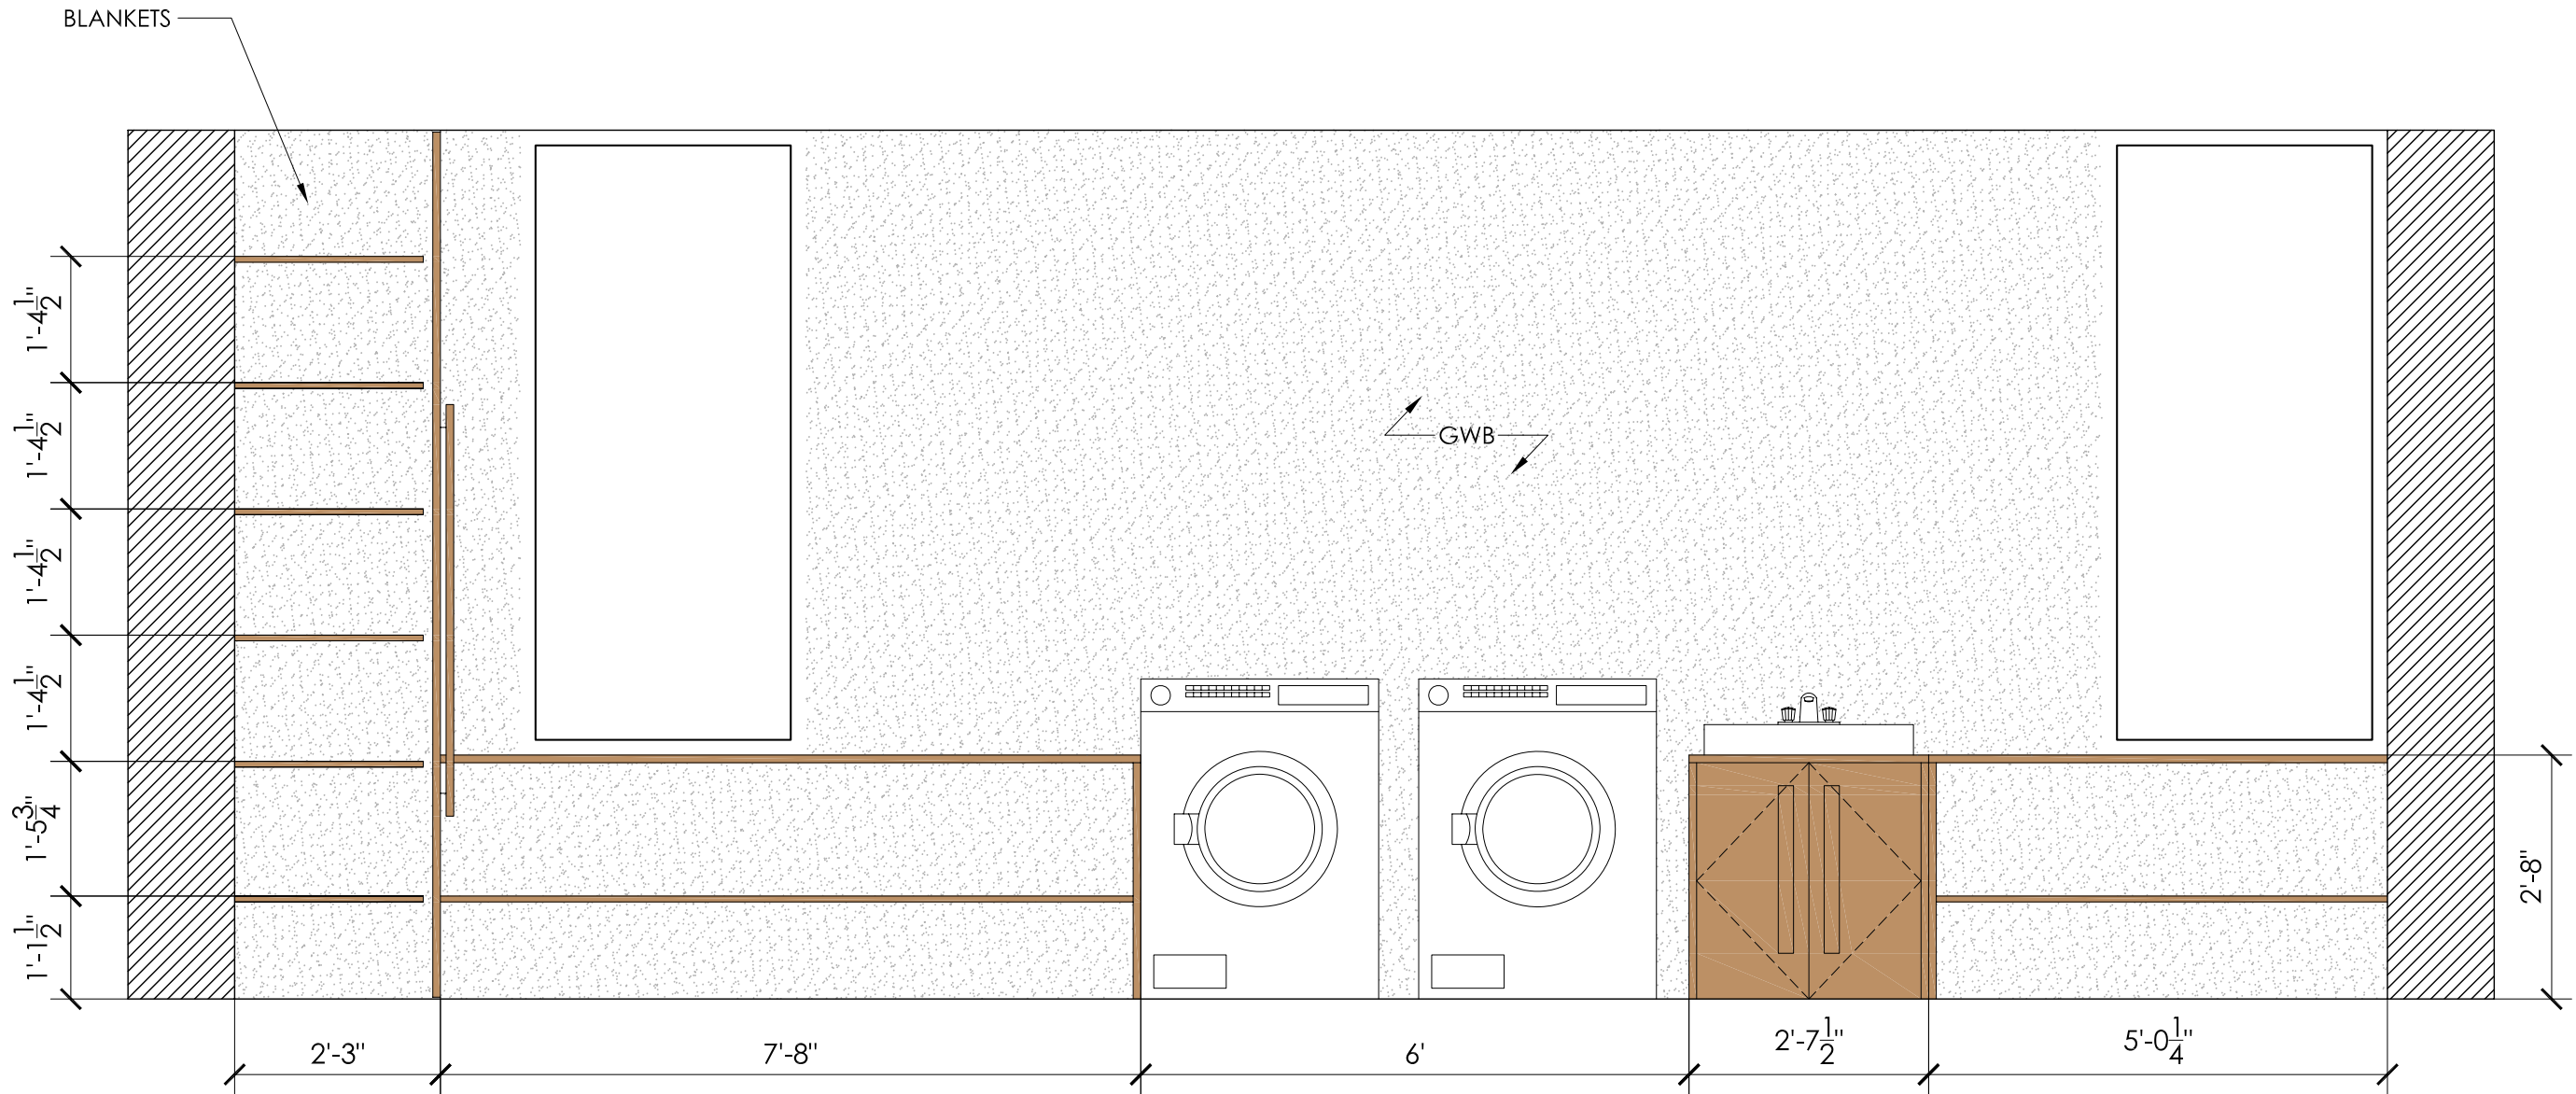

3 FRONT VIEW CLOSED
1/2"=1'-0"

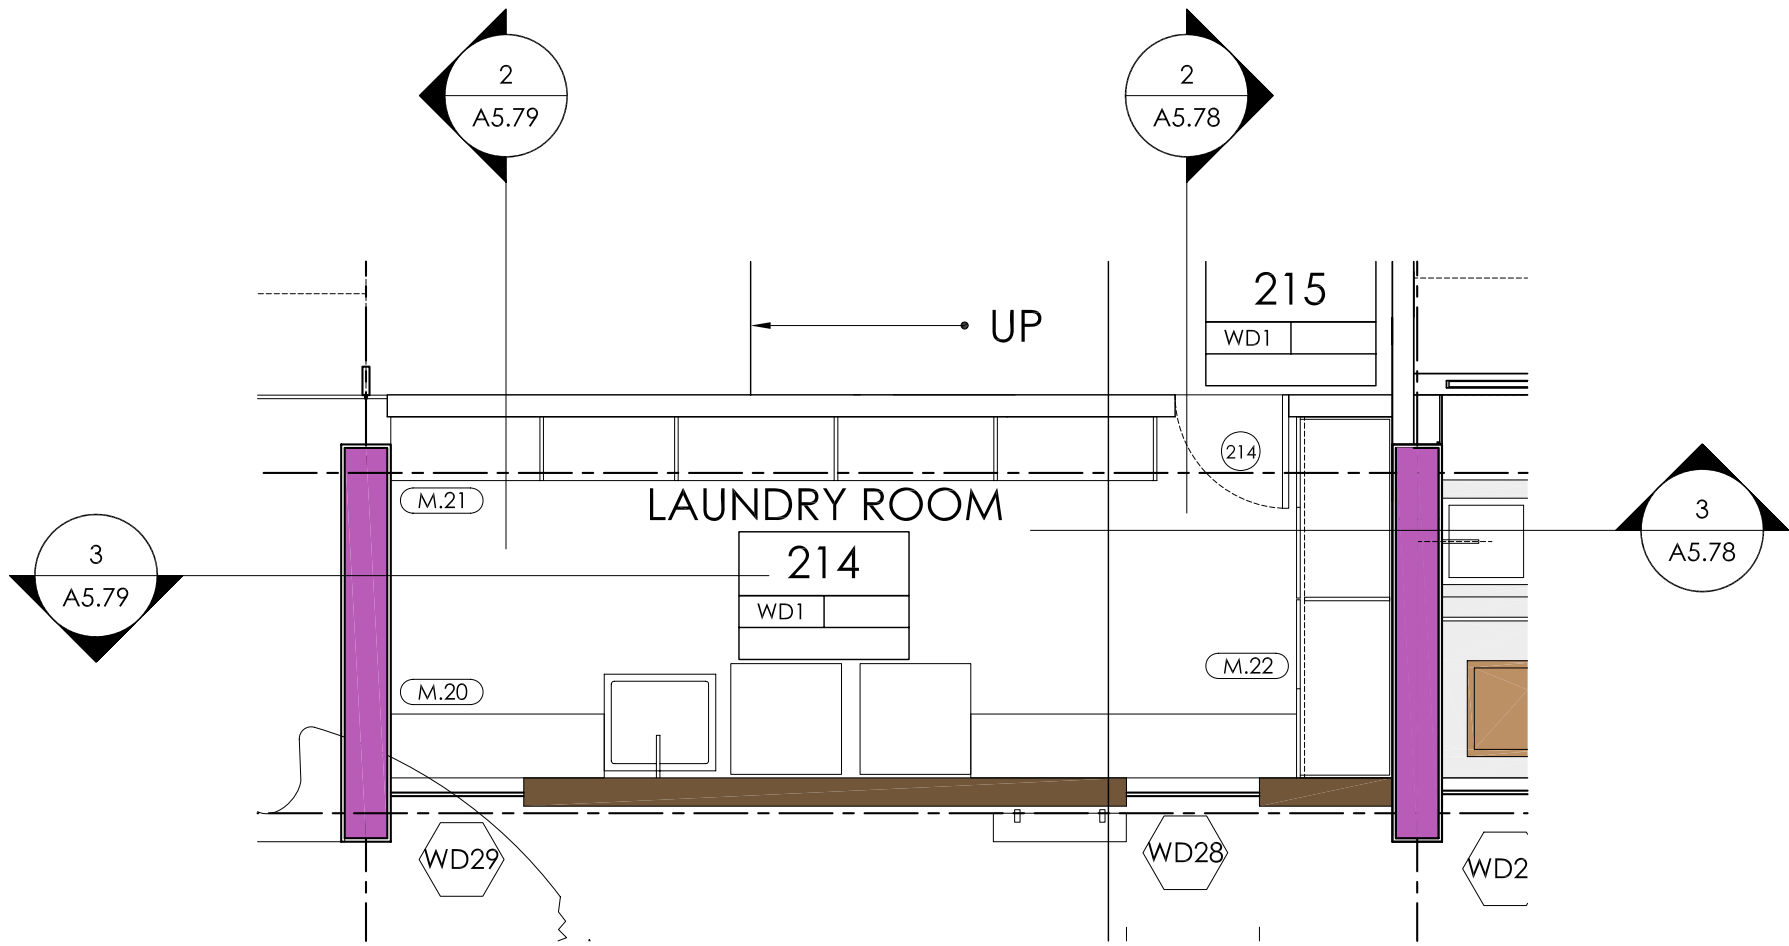

1 PLAN
1/8"=1'-0"

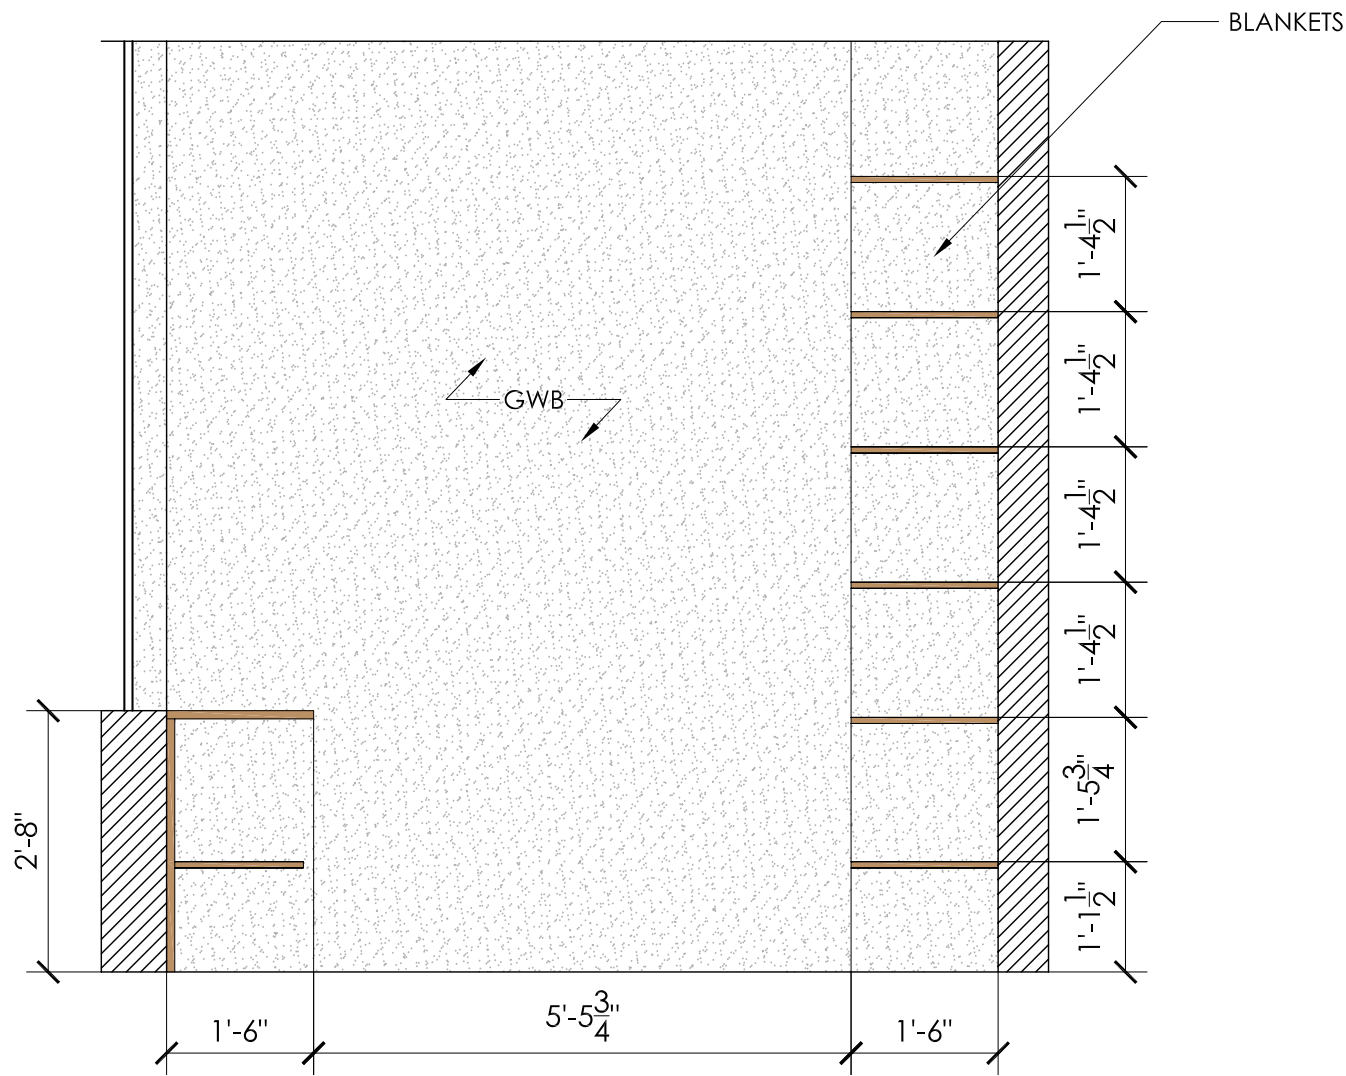

2 SECTION
1/2"=1'-0"


GENERAL NOTES:

Design:
LABO ARCHITECTURE
568 Broadway suite 604A
New York, N.Y.10012
(t): 212.431.7783 (f): 212.431.7694

Structural Engineer:
SHARON ENGINEERING
34-27 Steinway Street,#201
Long Island City, NY 11101
(t): 718.752.1500 (f): 718.752.9404

MEP/FP Engineer:
PLUS GROUP
210 West 29th St, level 9.
New York, N.Y.100
(t): 212.233.2700 (f): 212.233.2727

Expeditor:
BRIAN NEFFE

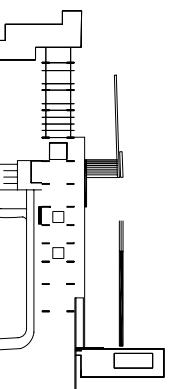

Issue:	Date:	Description:
1	11-10-2007	100% Schematic Design
2	03-15-2007	100% Design Development
3	05-01-2007	80% Construction Doc.

2ND FLOOR CLOSETS



A5.79