
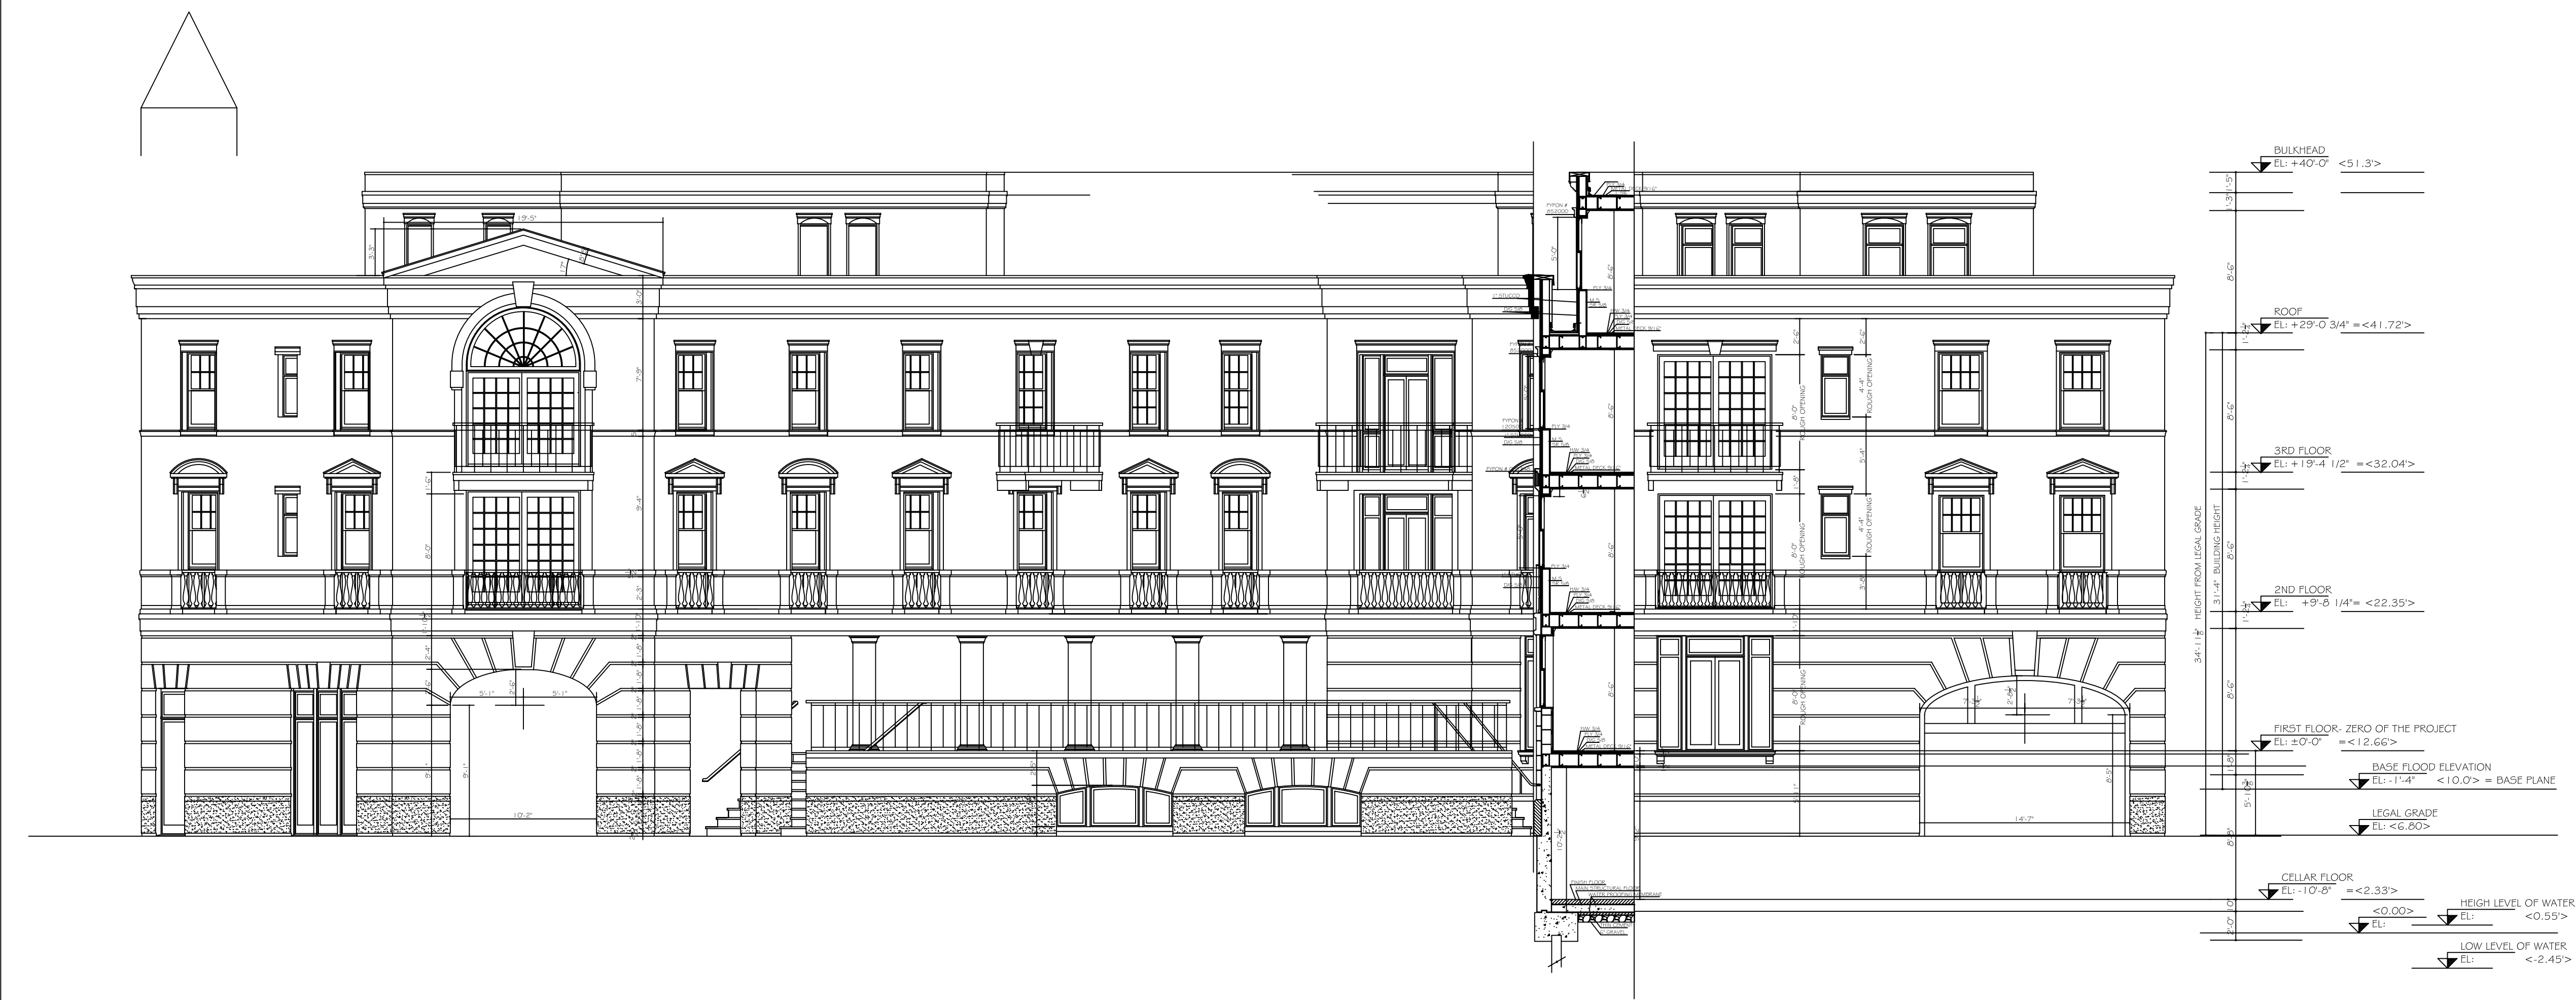


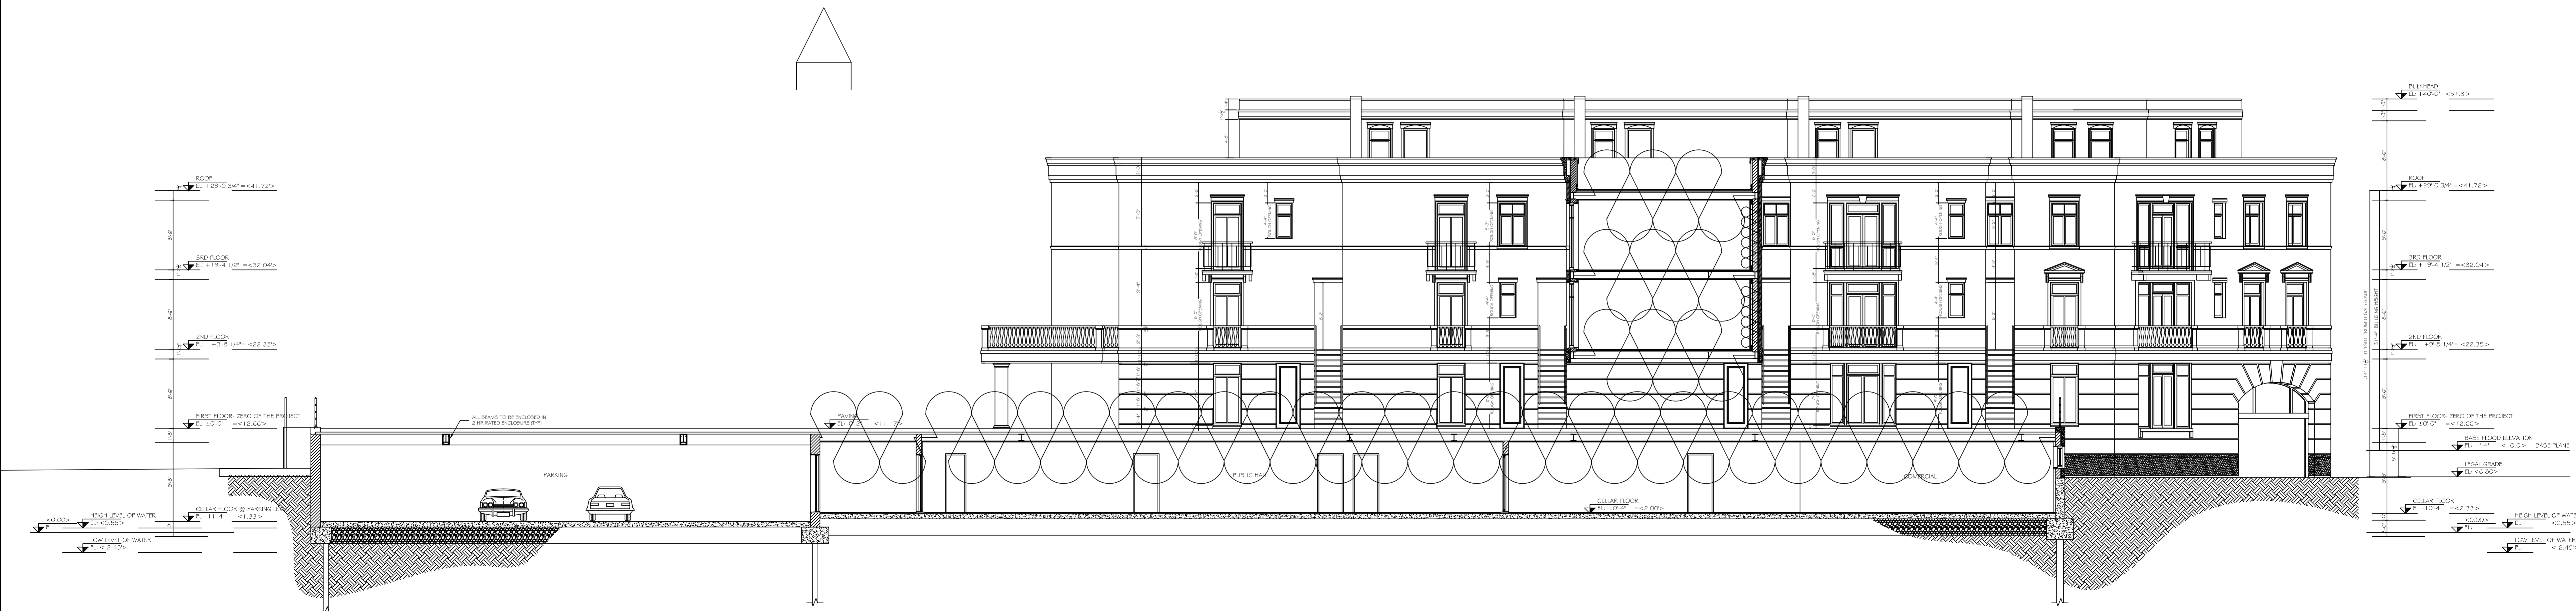

ELEVATION DETAILS	drawn	checked	title	date
	AZ/VD	RMS		10/09/03
	signature		project	scale
	seal			as noted
1	12.23.03	no.	date	job #
				22323
				Acad file # 22323-A1
				dwg #
				XXX