


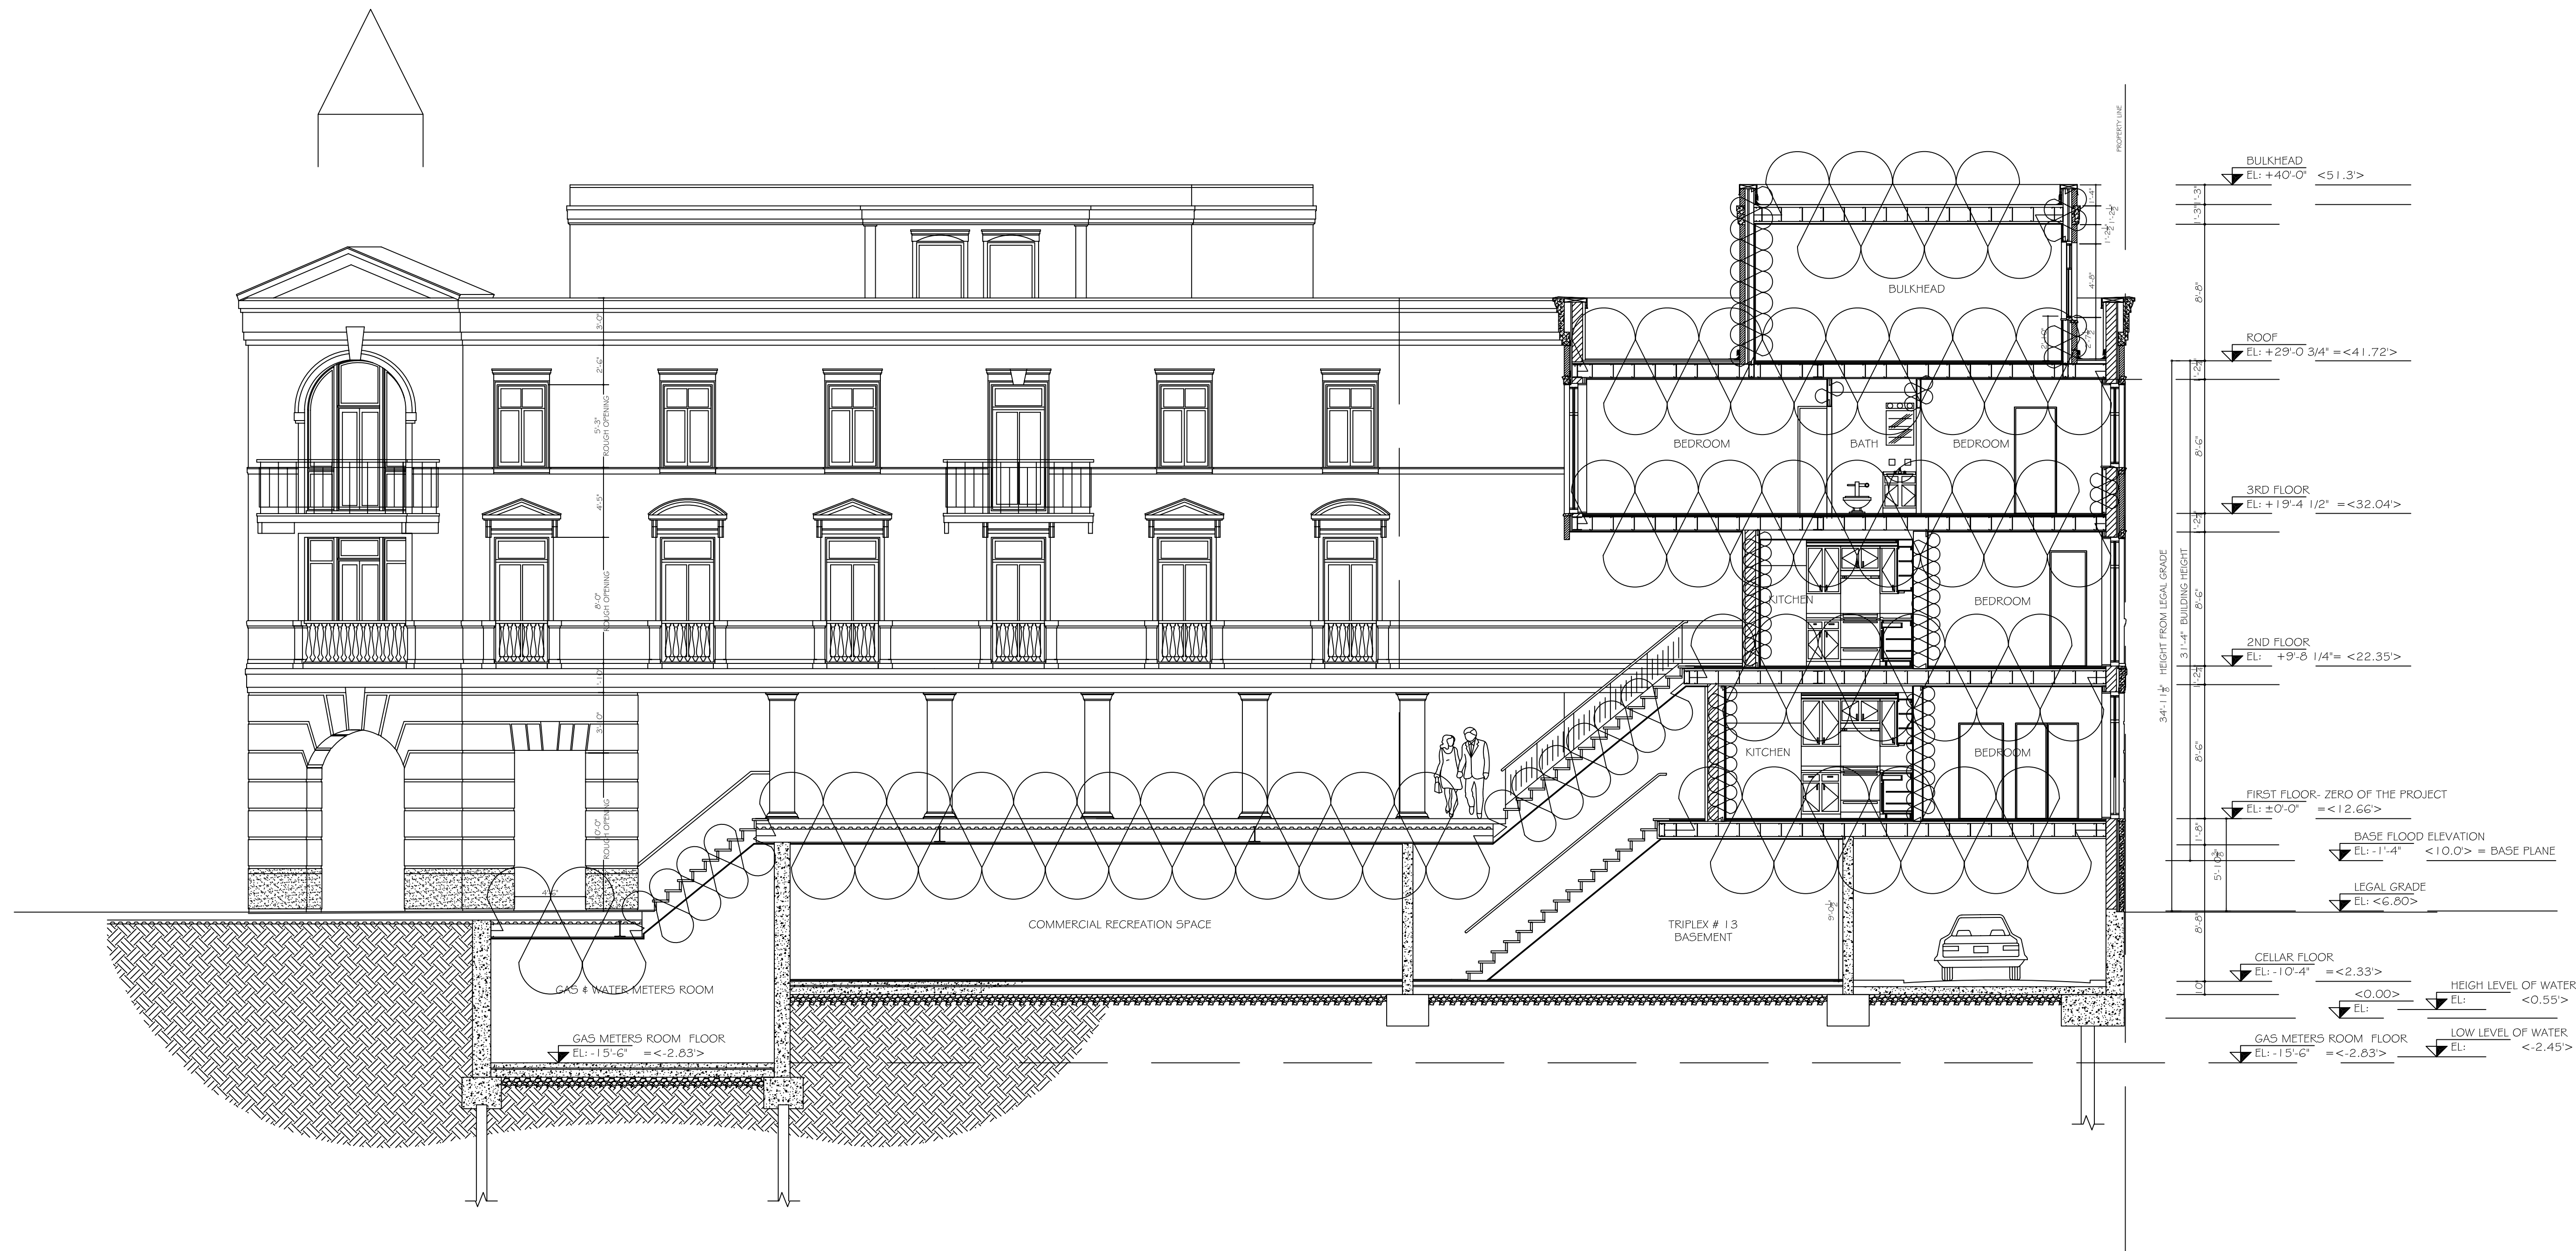

1	12.23.03	no.	ELEVATION DETAILS	drawn	checked	title	date
				AZ/VD	RMS		10/09/03
				signature		ELEVATIONS: 1-1, 2-2, 7-7, 8-8	scale as noted
				seal		project	job #
						PROPOSED NEW BUILDING AT: 2908 EMMONS AVE BROOKLYN, NY, 11235	22323
						Scarano & Associates Architects 110 York Street, Brooklyn, NY 11201 Phone (718) 222-03-22 Fax (718) 222-44-86	Acad file # 22323-A1
							dwg #
							XXX